

PARC LOFTS

NE Miami Ct




NE Miami Pl



NE 17th Street



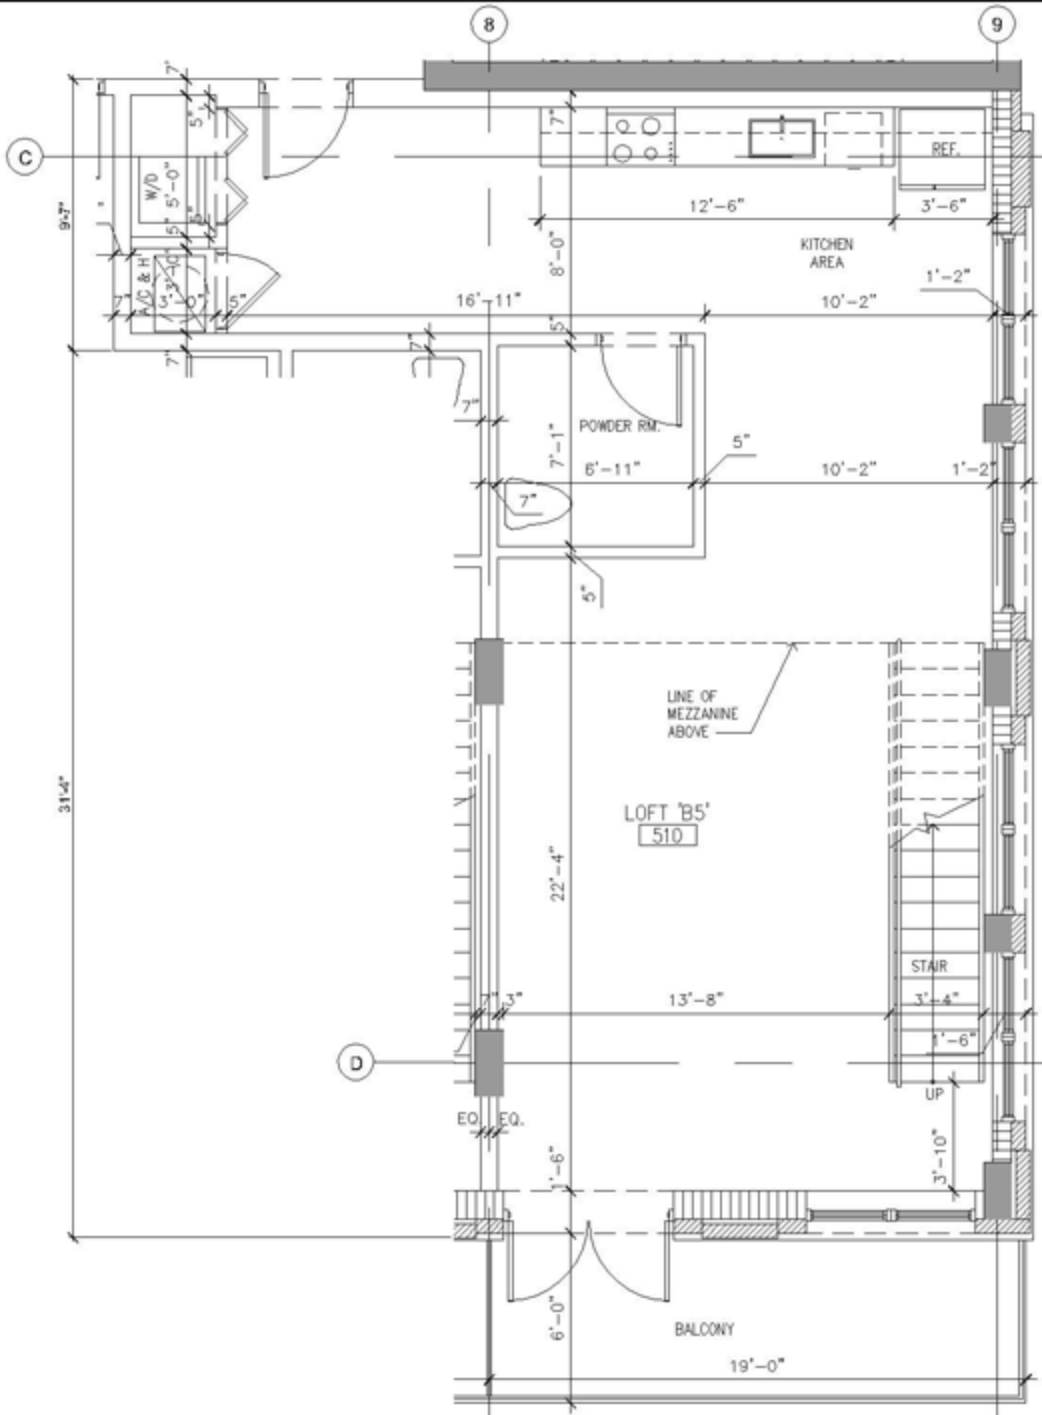


2


LOFT "B5" RM. 510 FLOOR PLAN

A-1.12

SCALE: 1/4" = 1'-0"

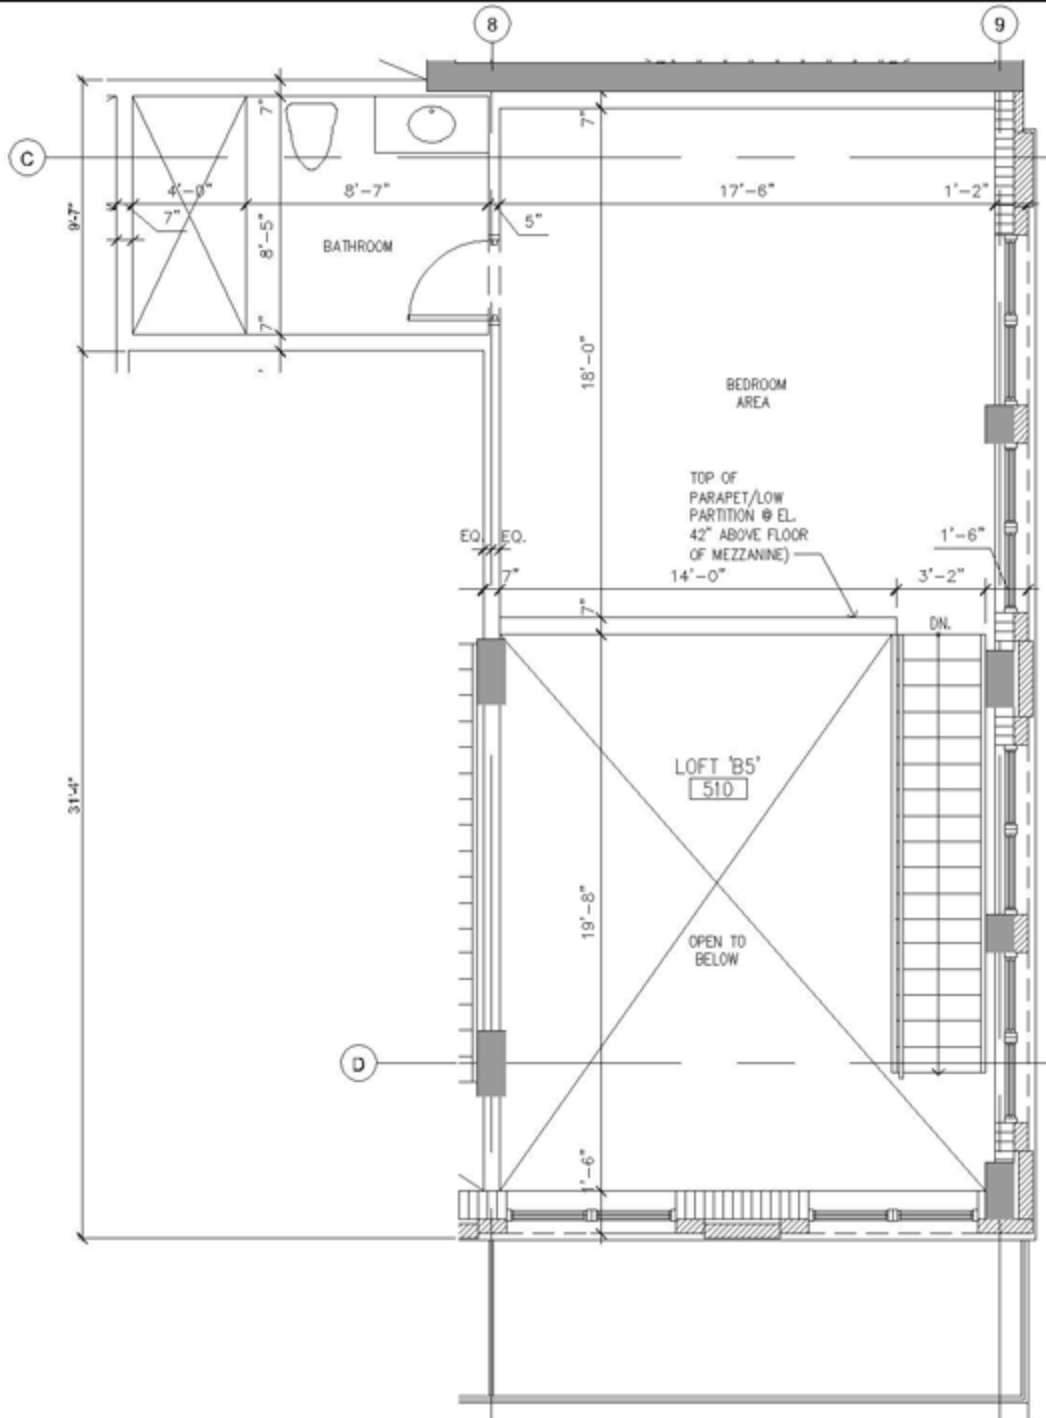


3 LOFT "B5 MEZZANINE" RM. 510 FLOOR PLAN

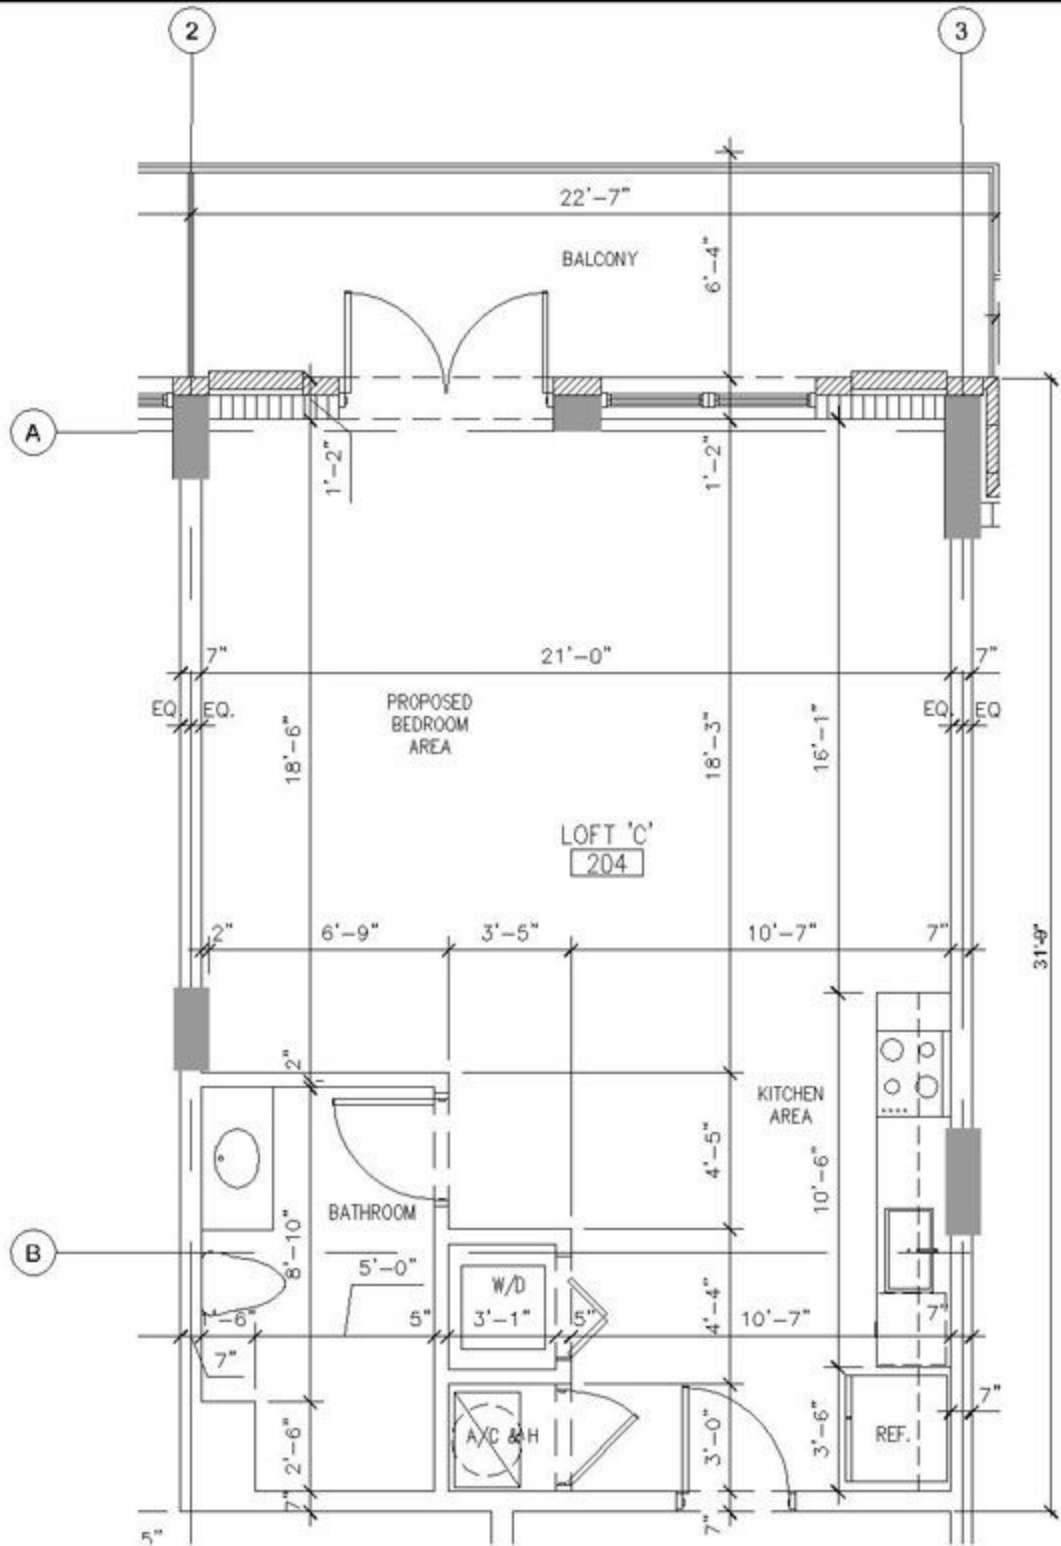


4 LOFT "C" RM. 204 FLOOR PLAN

SCALE: 1/4" = 1'-0"

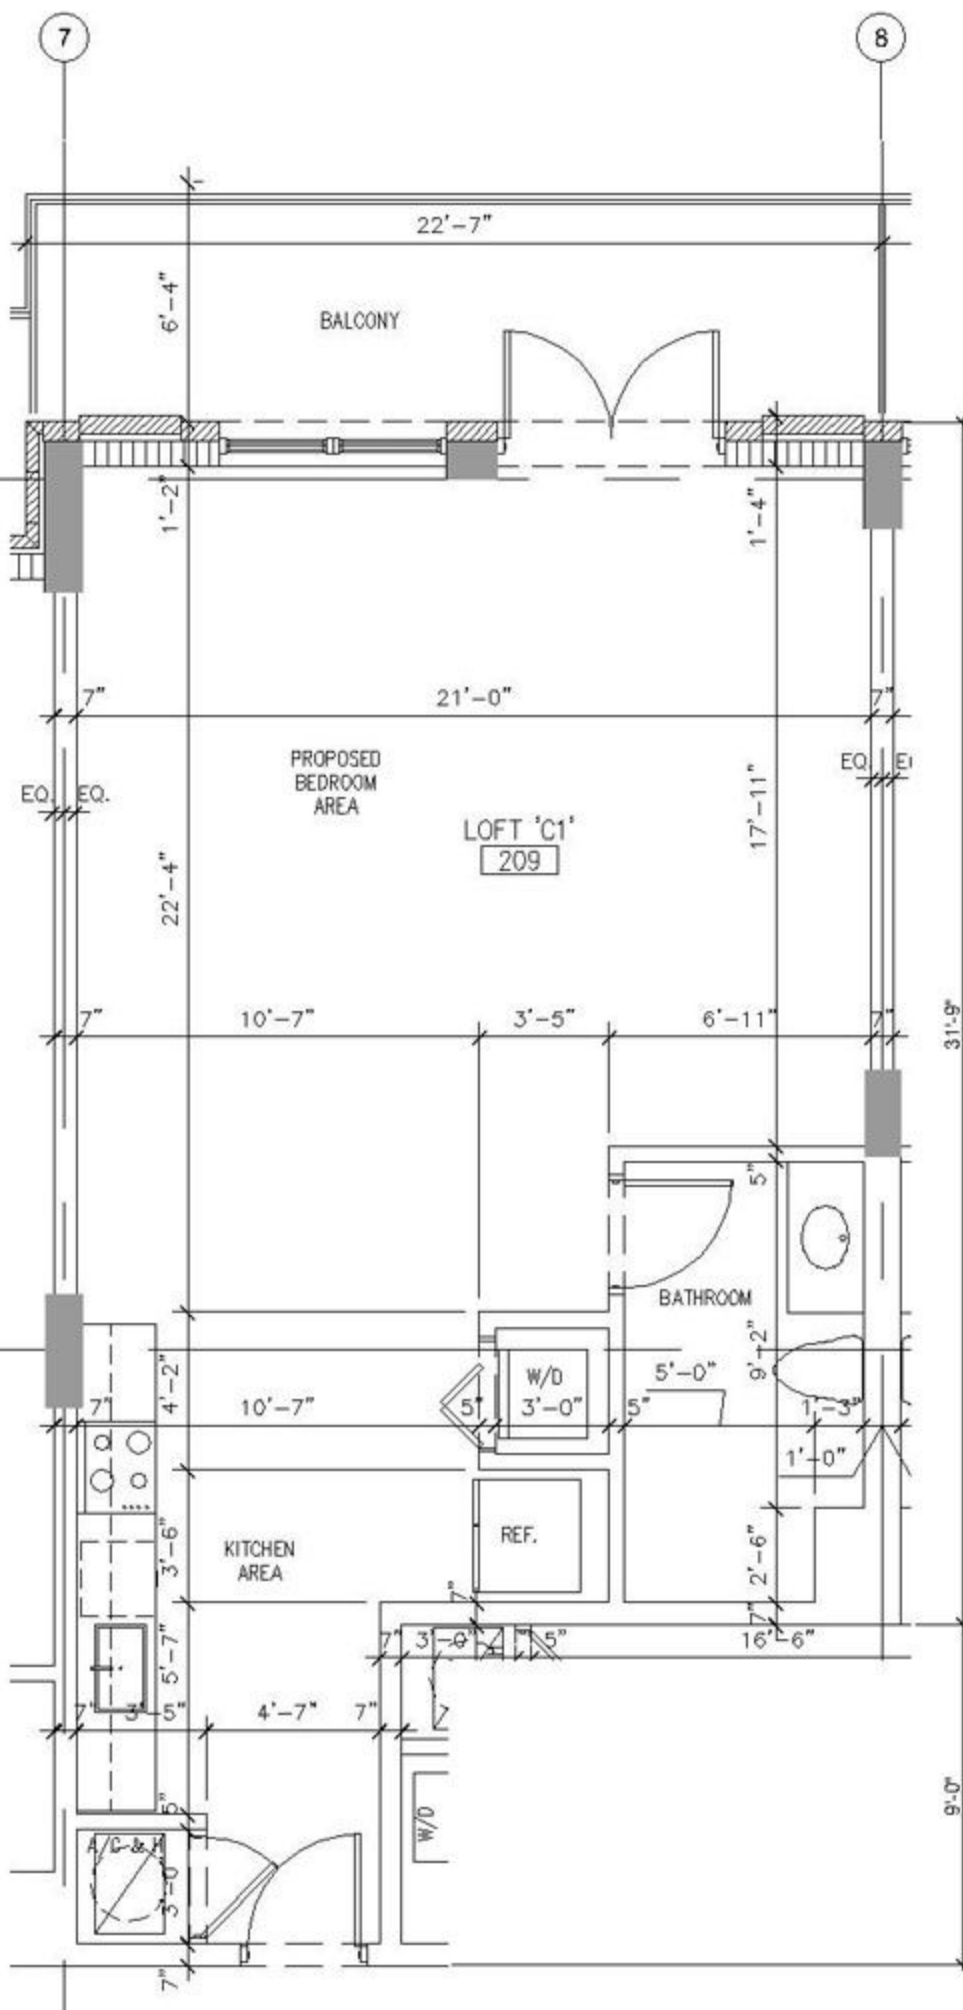


* Similar Units: 309 & 409, 312 (opp. hand), & 412 (opp. hand).
 (Column Layout differs at 312 & 412, refer to overall plans.)

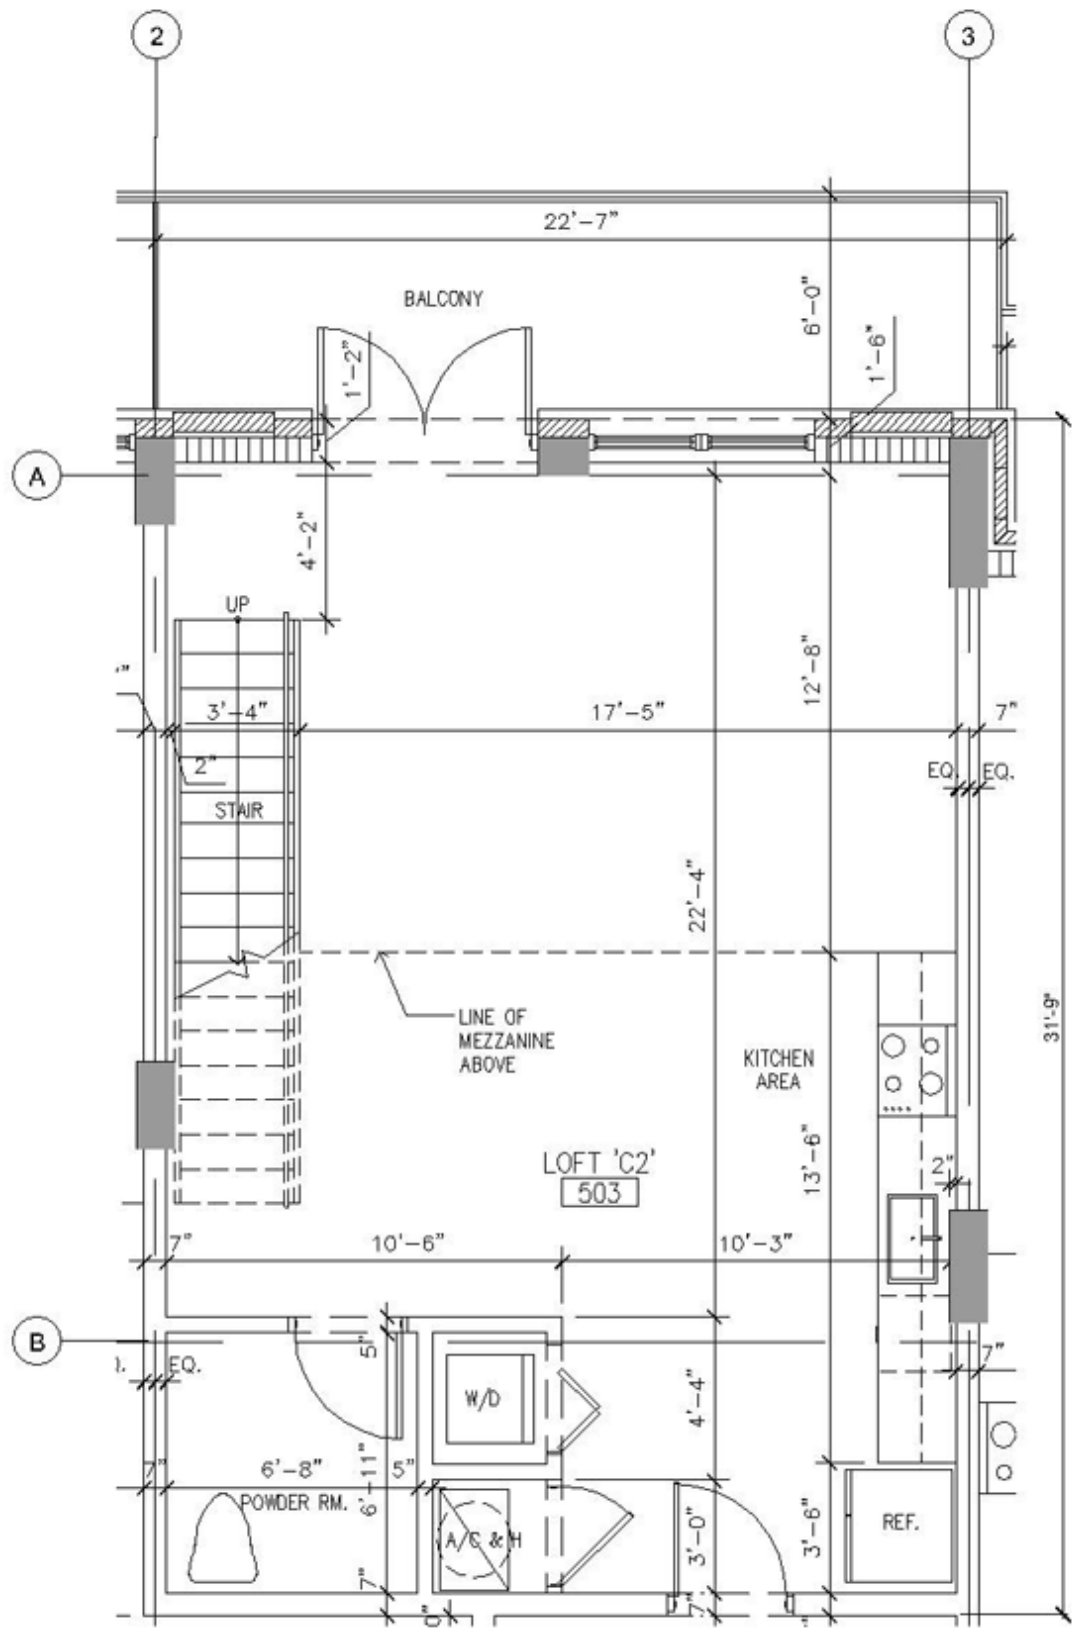


* Similar Units: 603. (Windows / Doors @ Exterior Wall Differs, Refer to 6th Flr. Plan)

6 LOFT "C2" RM. 503 FLOOR PLAN
 A-1.12 SCALE: 1/4" = 1'-0"

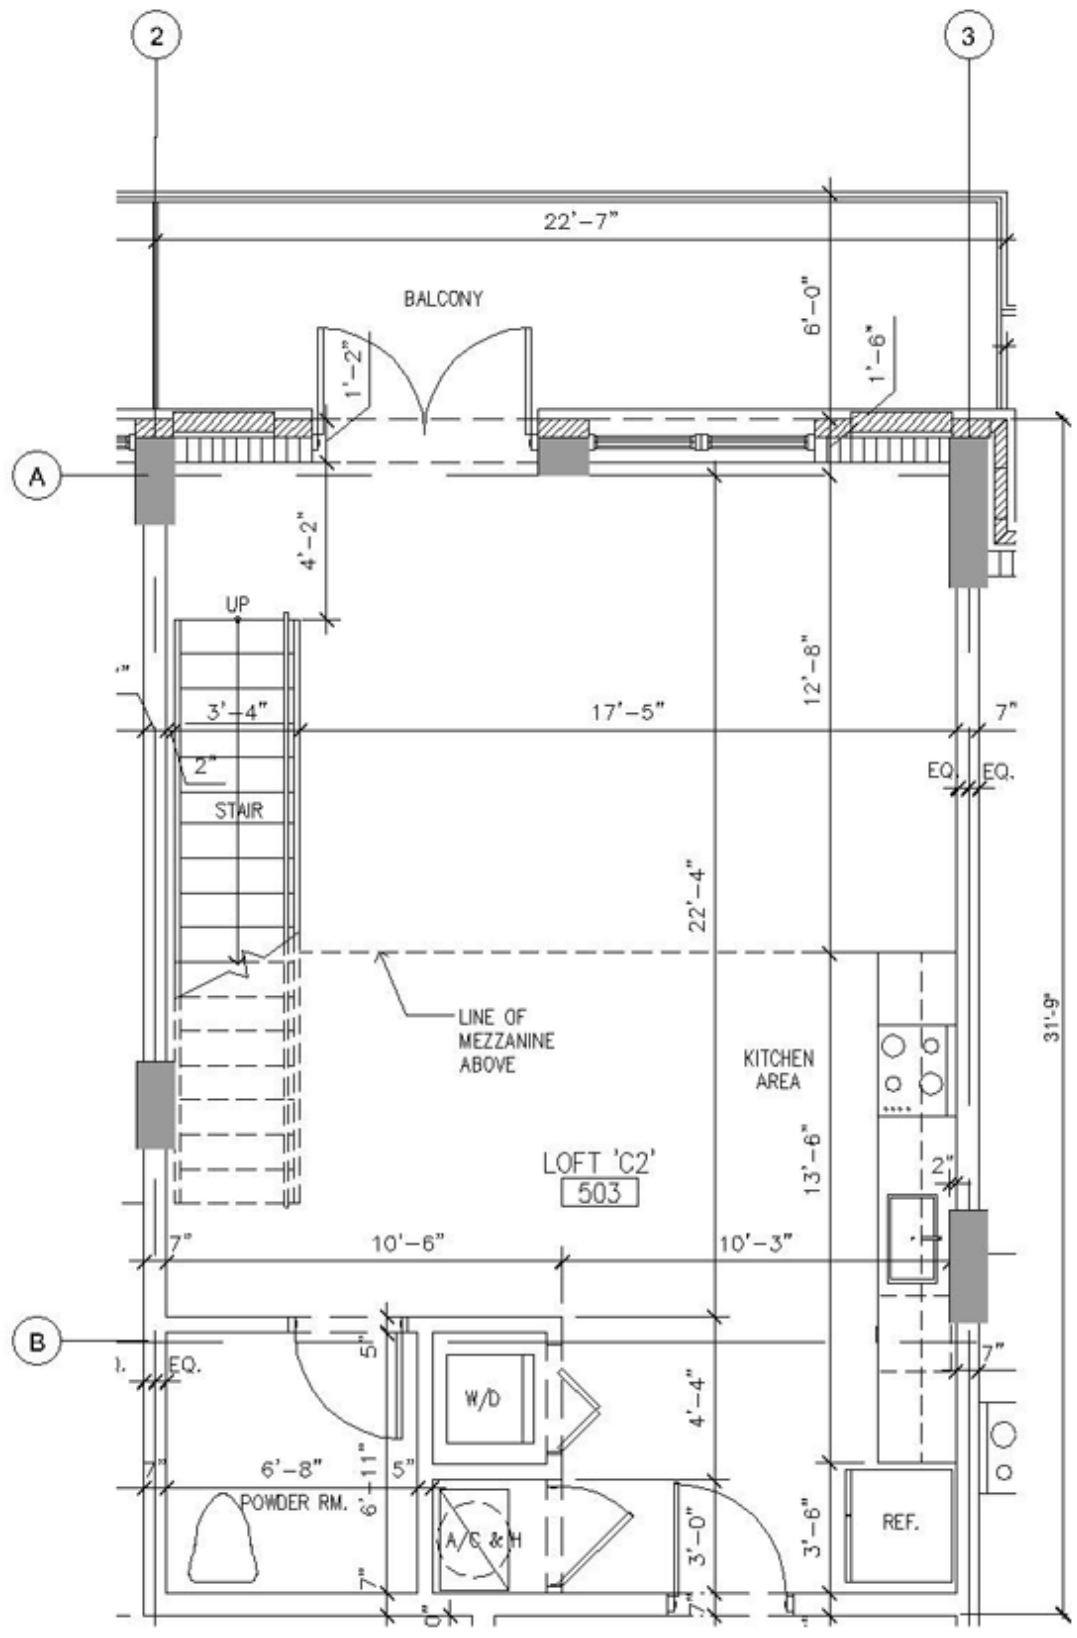

* Similar Units: 603. (Windows / Doors @ Exterior Wall Differs, Refer to 6th Flr. Plan)

6 LOFT "C2" RM. 503 FLOOR PLAN
 A-1.12 SCALE: 1/4" = 1'-0"

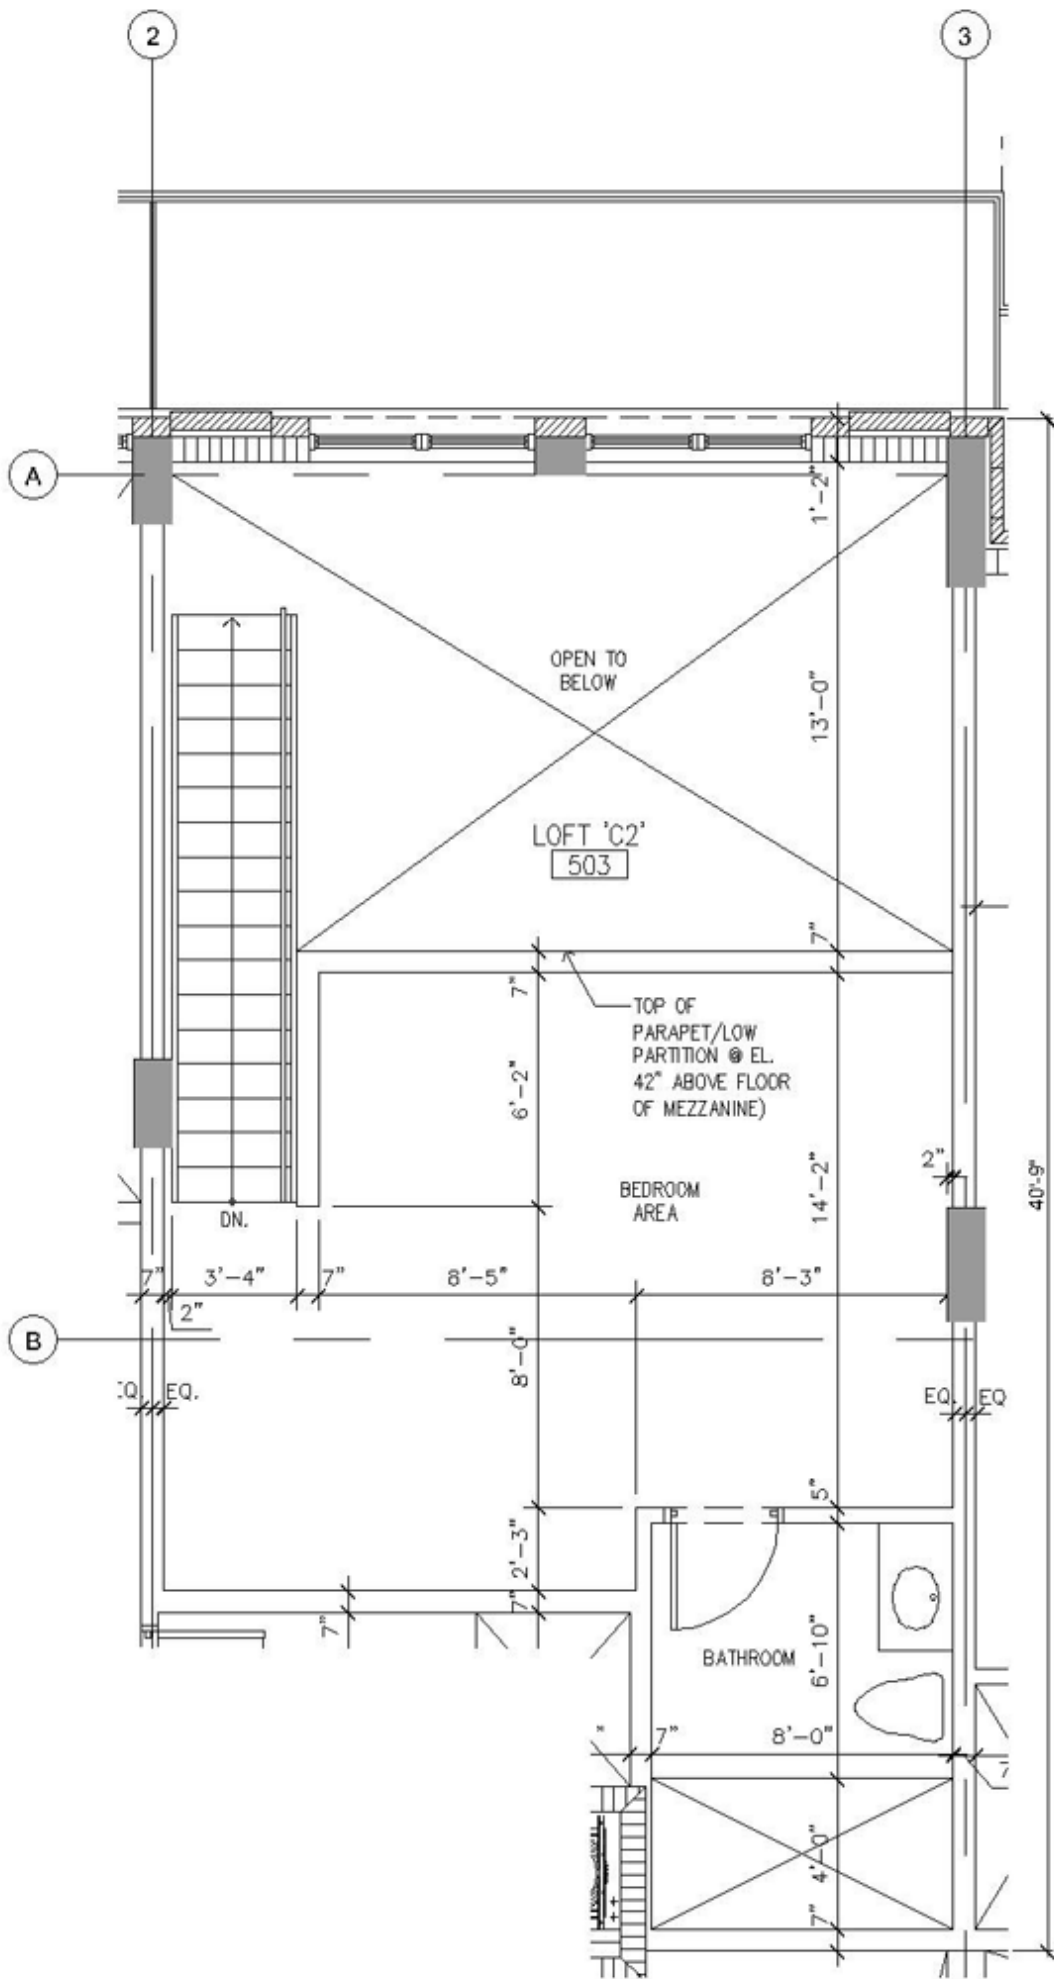


* Similar Units: 603. (Windows / Doors @ Exterior Wall Differs, Refer to 6th Flr. Plan)


7

LOFT "C2 MEZZANINE" RM. 503 FLOOR PLAN

A-1.12

SCALE: 1/4" = 1'-0"

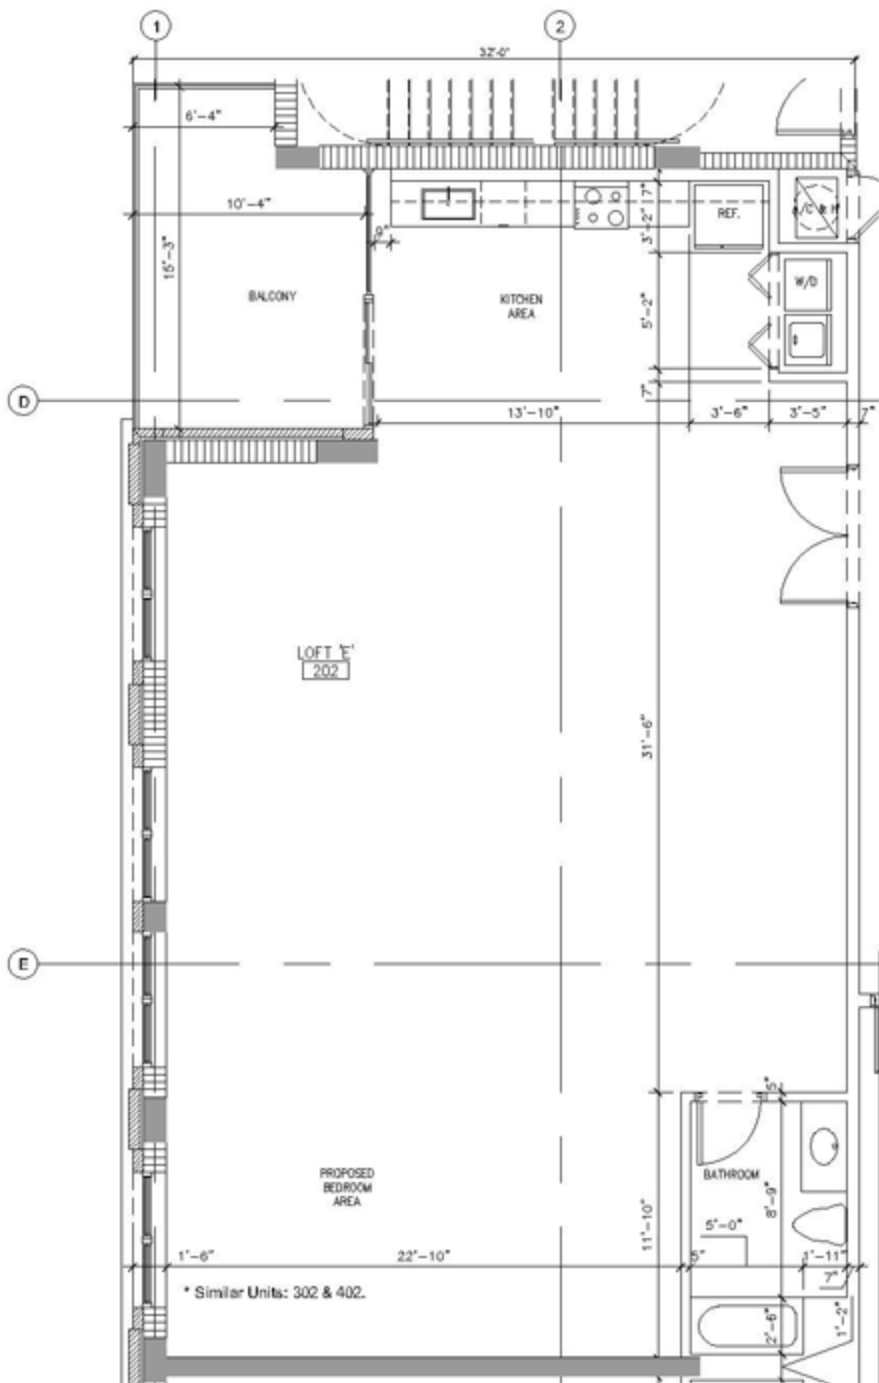


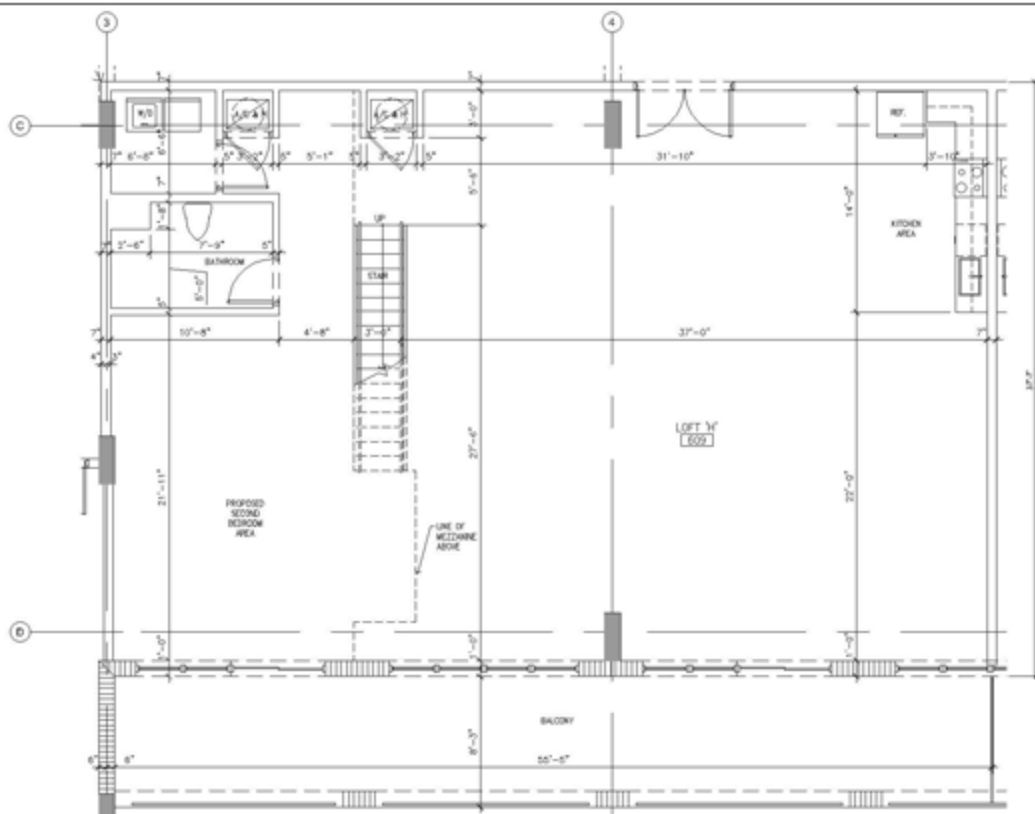

* Similar Units: 608 (opp. hand) Column Layout Differ.

2 LOFT "H" RM. 609 FLOOR PLAN


A-1.13 SCALE: 1/4" = 1'-0"

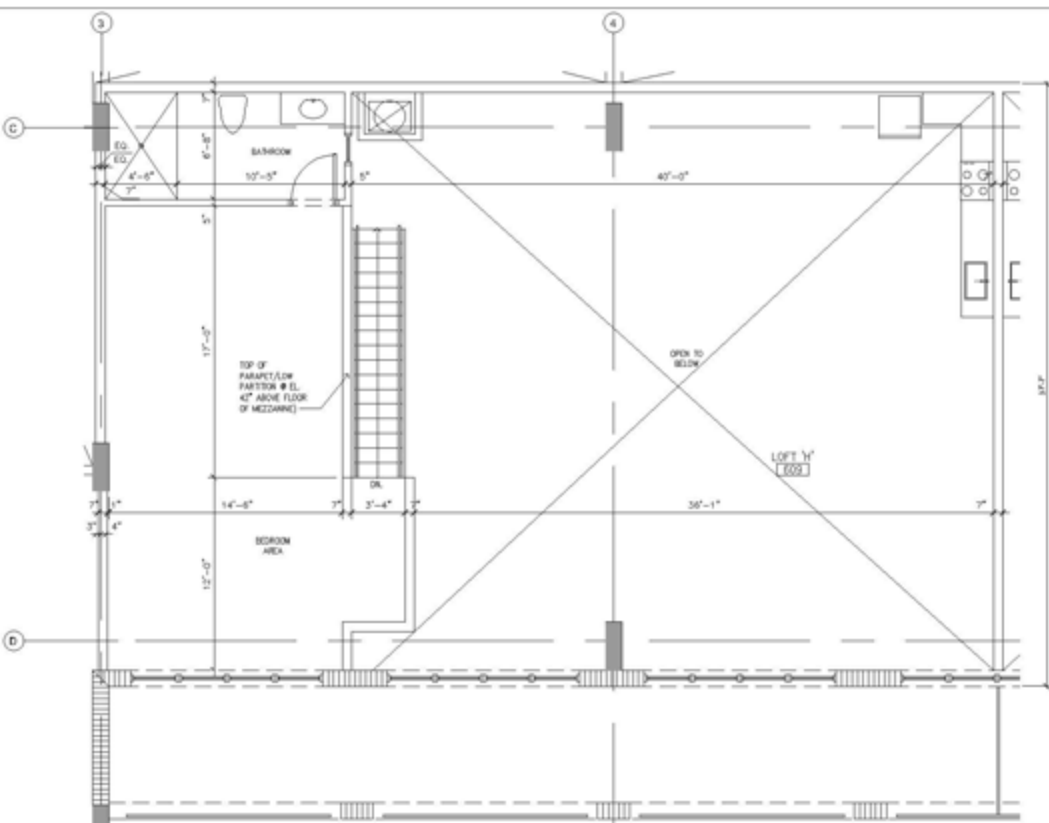

* Similar Units: 608 (opp. hand) Column Layout Differ.


3 LOFT "H" MEZZANINE" RM. 609 FLOOR PLAN

A-1.13 SCALE: 1/4" = 1'-0"

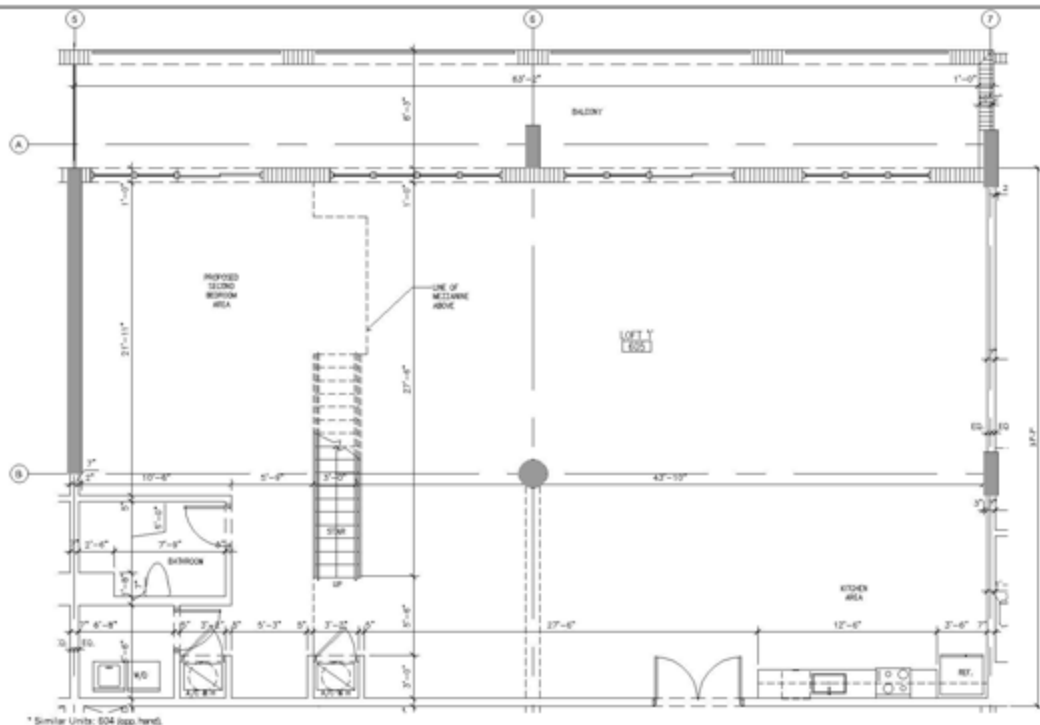


* Similar Units: 604 (opp. hand)

1 LOFT "I" RM. 605 FLOOR PLAN
SCALE: 1/4" = 1'-0"

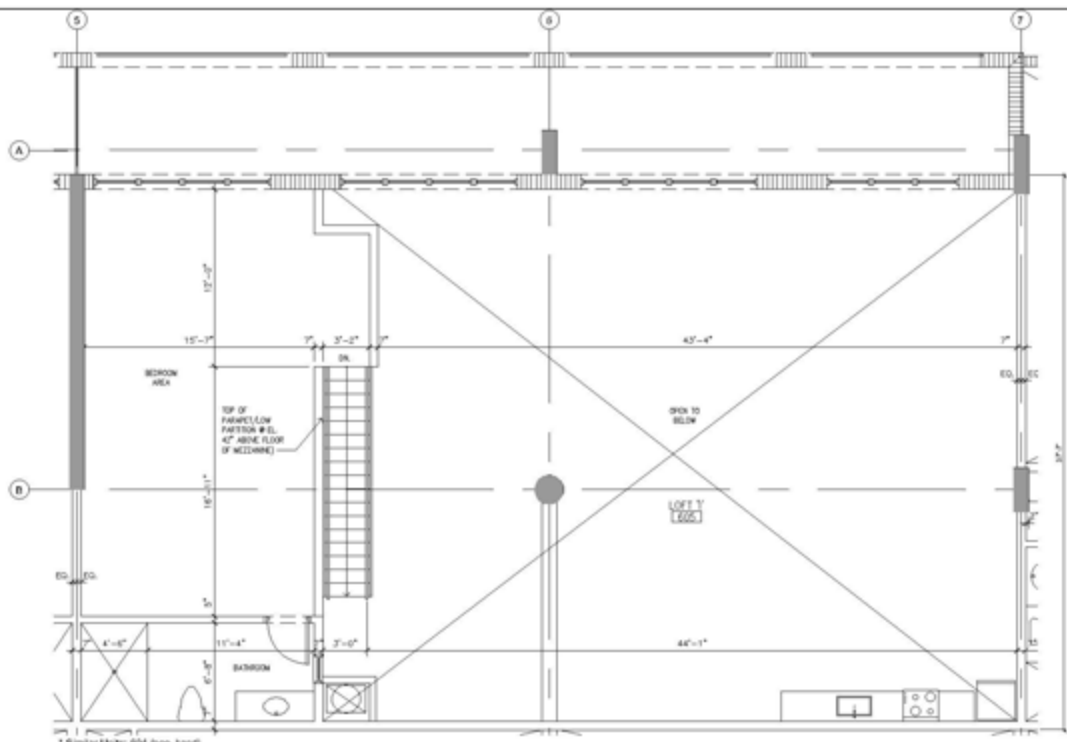

* Similar Units: 604 (opp. hand)

2 LOFT "I" MEZZANINE' RM. 605 FLOOR PLAN
SCALE: 1/4" = 1'-0"

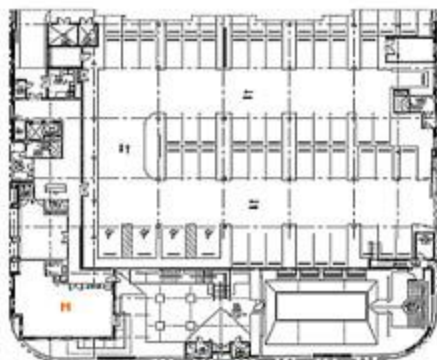

1st Floor



2nd Floor

2nd Floor residences
 SQUARE FEET from 679 to 2,371



3rd Floor

3rd Floor residences
 SQUARE FEET from 679 to 2,557



4th Floor

4th Floor residences
 SQUARE FEET from 679 to 2,557




5th Floor

5th Floor residences
 SQUARE FEET from 1,109 to 5,436




6th Floor

6th Floor residences
 SQUARE FEET from 1,109 to 5,436

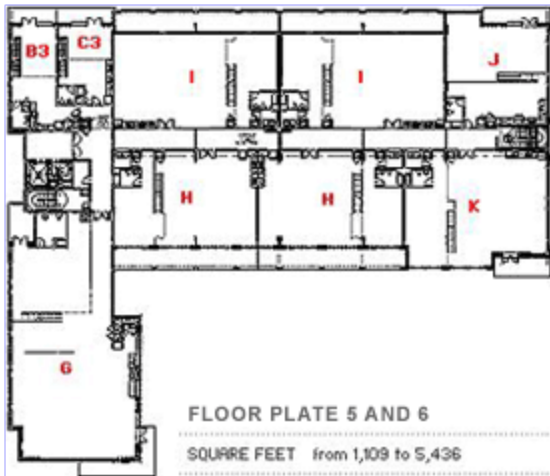

8

9

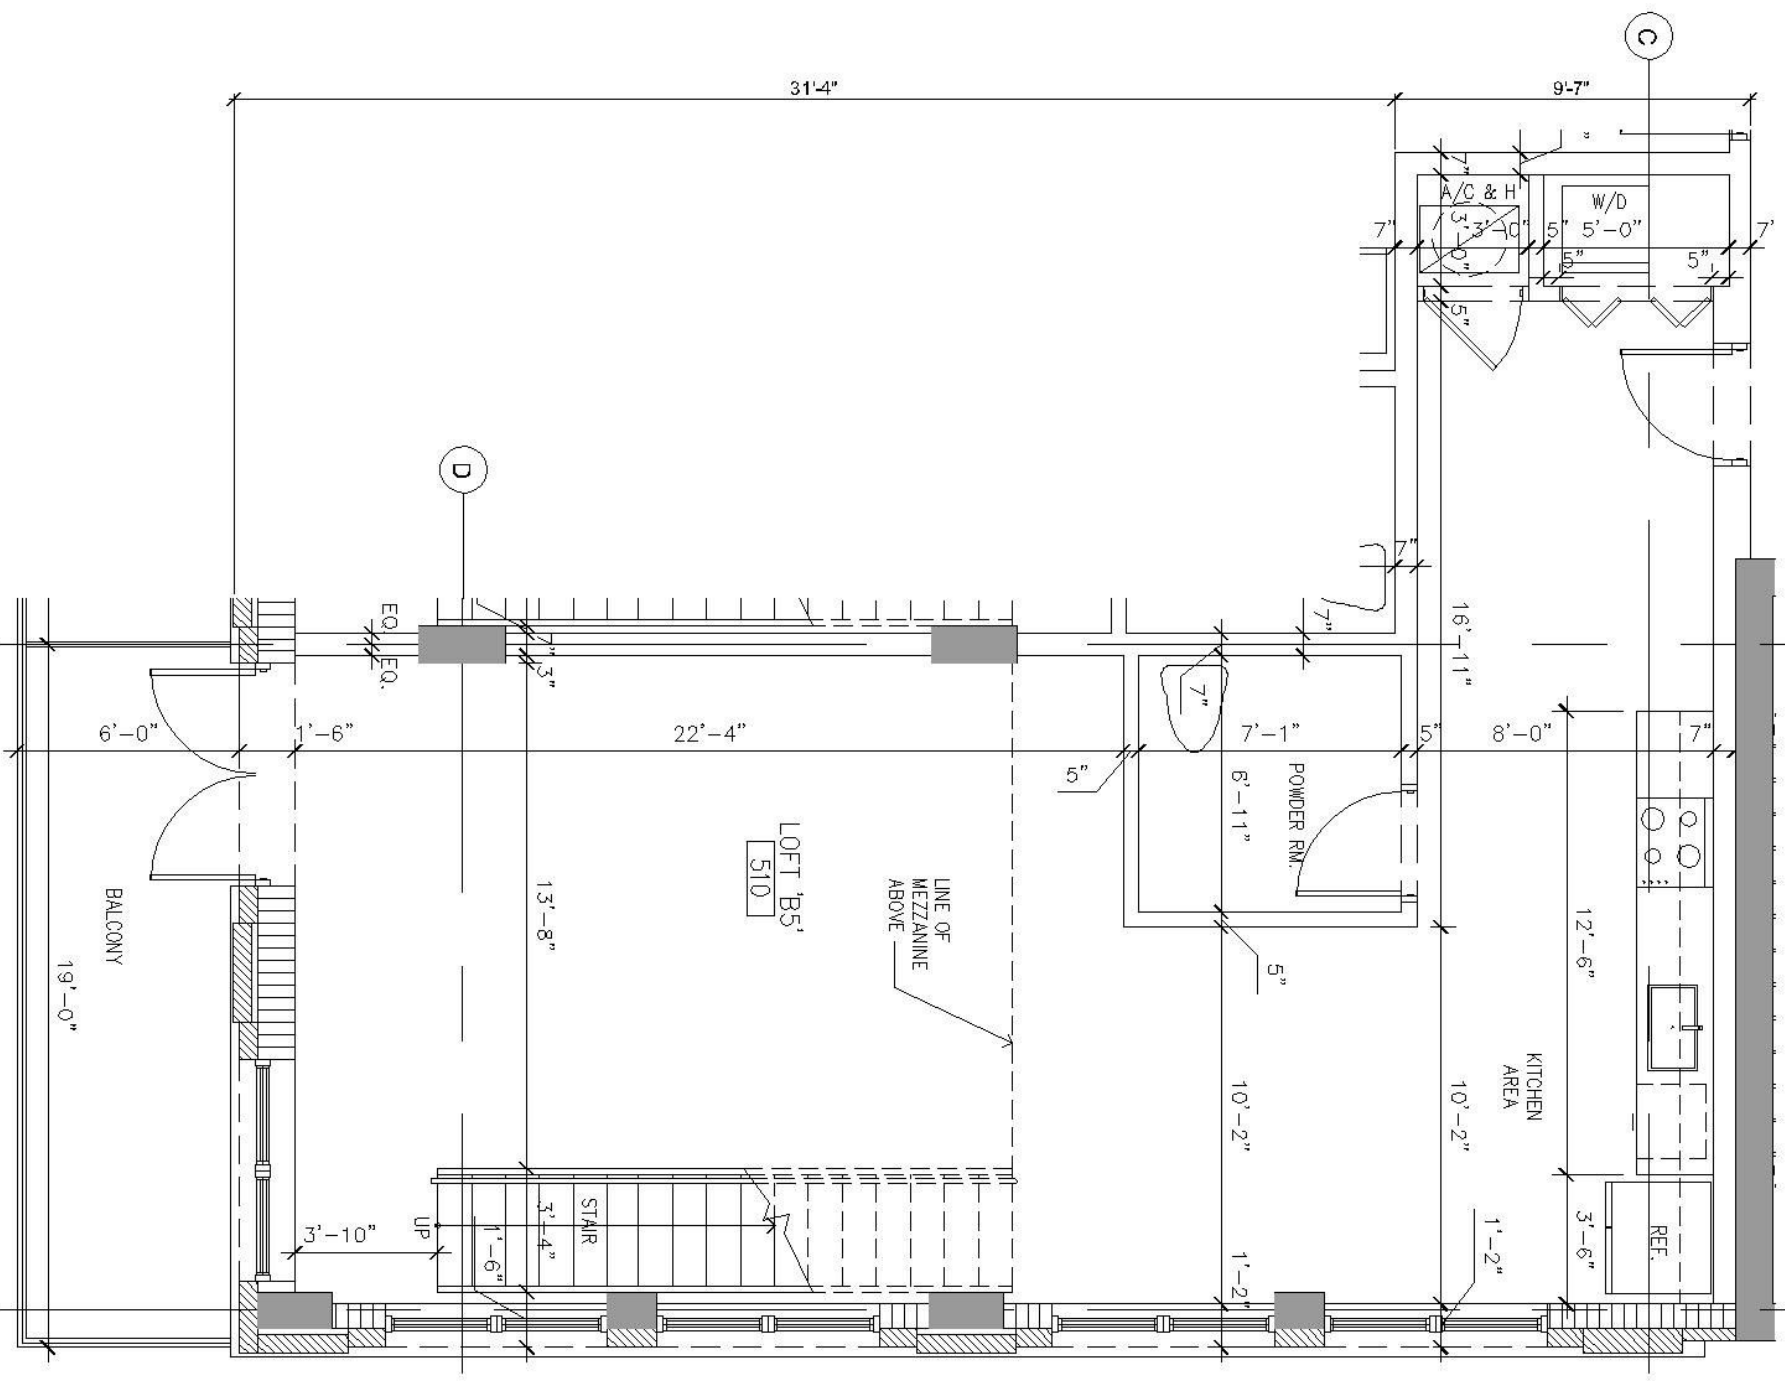

31'-4"

9'-7"

22'-4"

13'-8"

6'-0"

19'-0"

W/D
5'-0"

A/C & H
5'-0"

12'-6"

KITCHEN
AREA

REF.
3'-6"

POWDER RM.
8'-11"

10'-2"

1'-2"

LINE OF
MEZZANINE
ABOVE

LOFT 'B5'
510

STAIR
3'-4"

UP
1'-6"

3'-10"

EQ.
EQ.

D


C

2

LOFT "B5" RM. 510 FLOOR PLAN

A-1.12

SCALE: 1/4" = 1'-0"

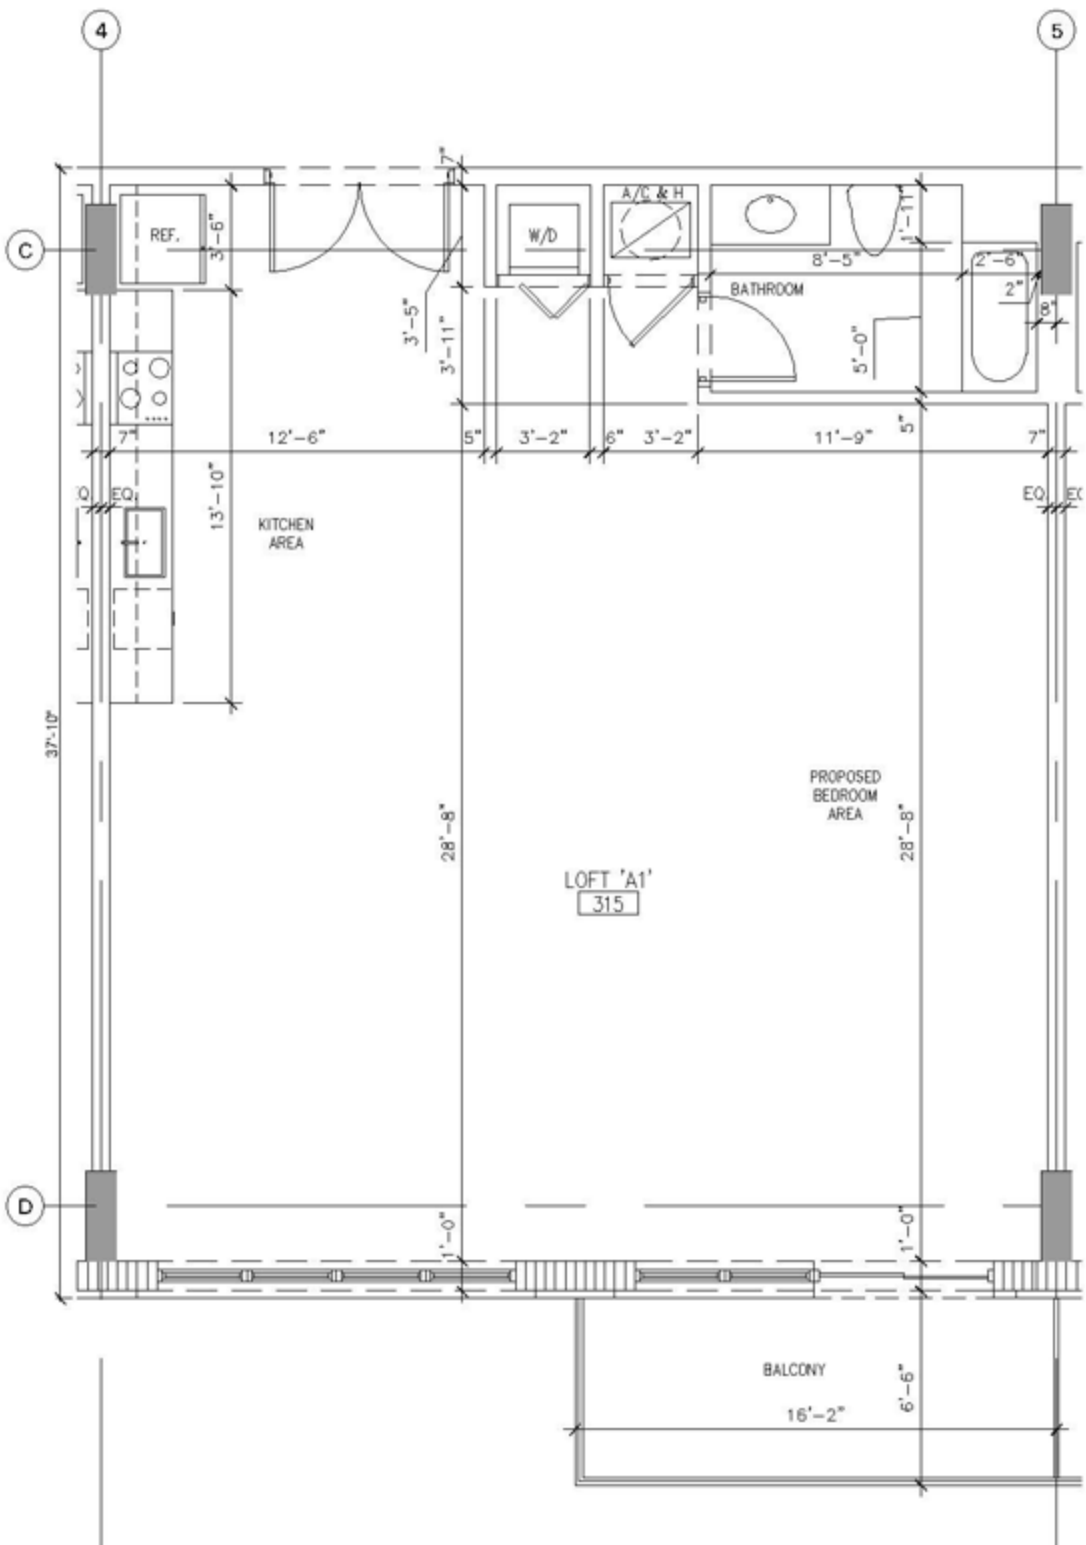


* Similar Units: 212, 213 (opp. hand), 214, 215 (opp. hand), 313, 314 (opp. hand), 316 (opp. hand), 413, 414 (opp. hand), 415, & 416 (opp. hand).

3
A-1.10


LOFT "A1" RM. 315 FLOOR PLAN

SCALE: 1/4" = 1'-0"

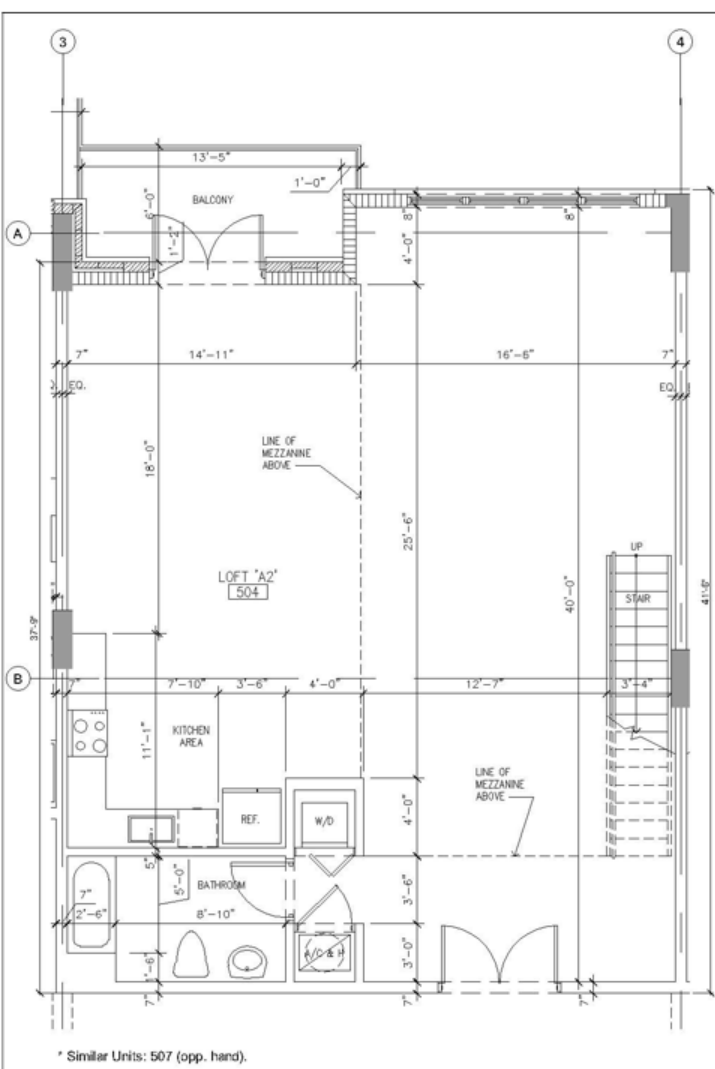


* Similar Units: 507 (opp. hand).

4 LOFT "A2" RM. 504 FLOOR PLAN
 A-1.10 SCALE: 1/4" = 1'-0"

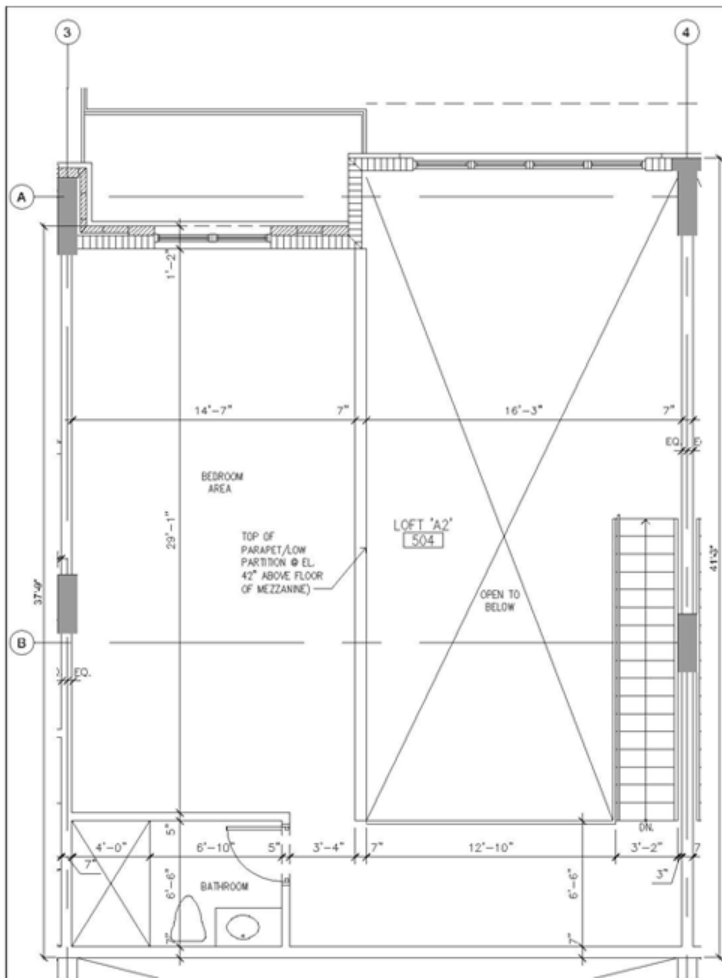

* Similar Units: 507 (opp. hand).

5 LOFT "A2" MEZZANINE" RM. 504 FLOOR PLAN
 A-1.10 SCALE: 1/4" = 1'-0"

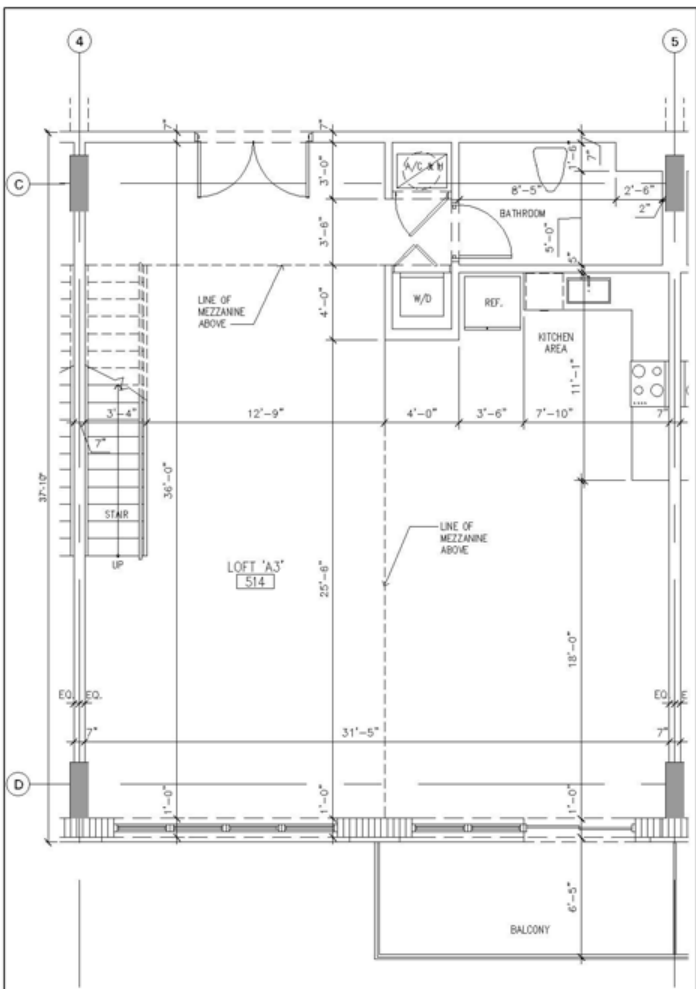


* Similar Units: 512, 513 (opp. hand), & 515 (opp. hand).

1

LOFT "A3" RM. 514 FLOOR PLAN

A-1.11

SCALE: 1/4" = 1'-0"

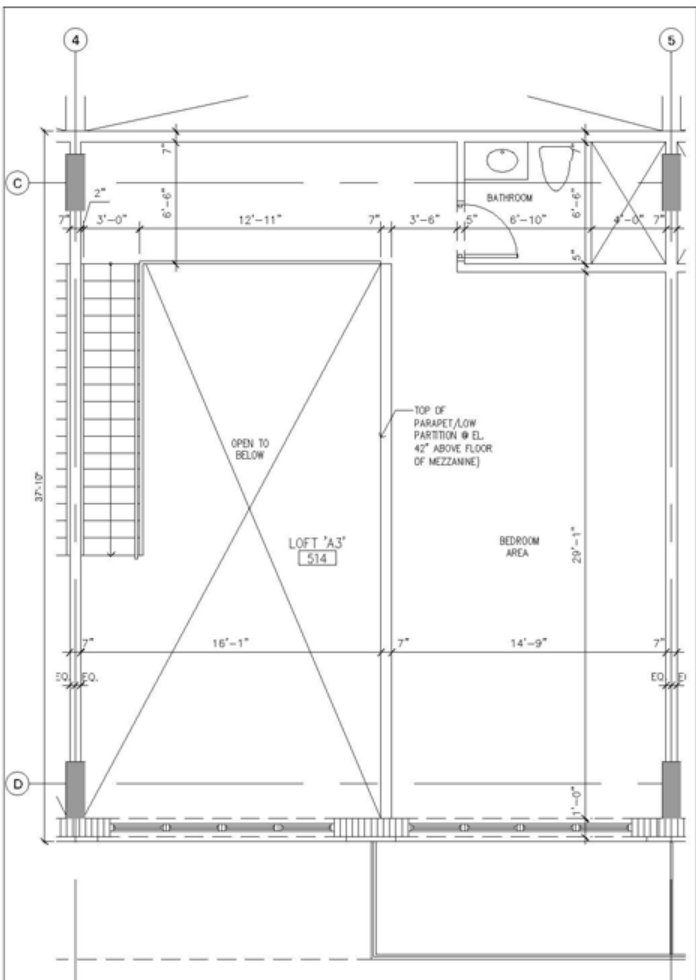


* Similar Units: 512, 513 (opp. hand), & 515 (opp. hand).

2

LOFT "A3" MEZZANINE RM. 514 FLOOR PLAN

A-1.11

SCALE: 1/4" = 1'-0"

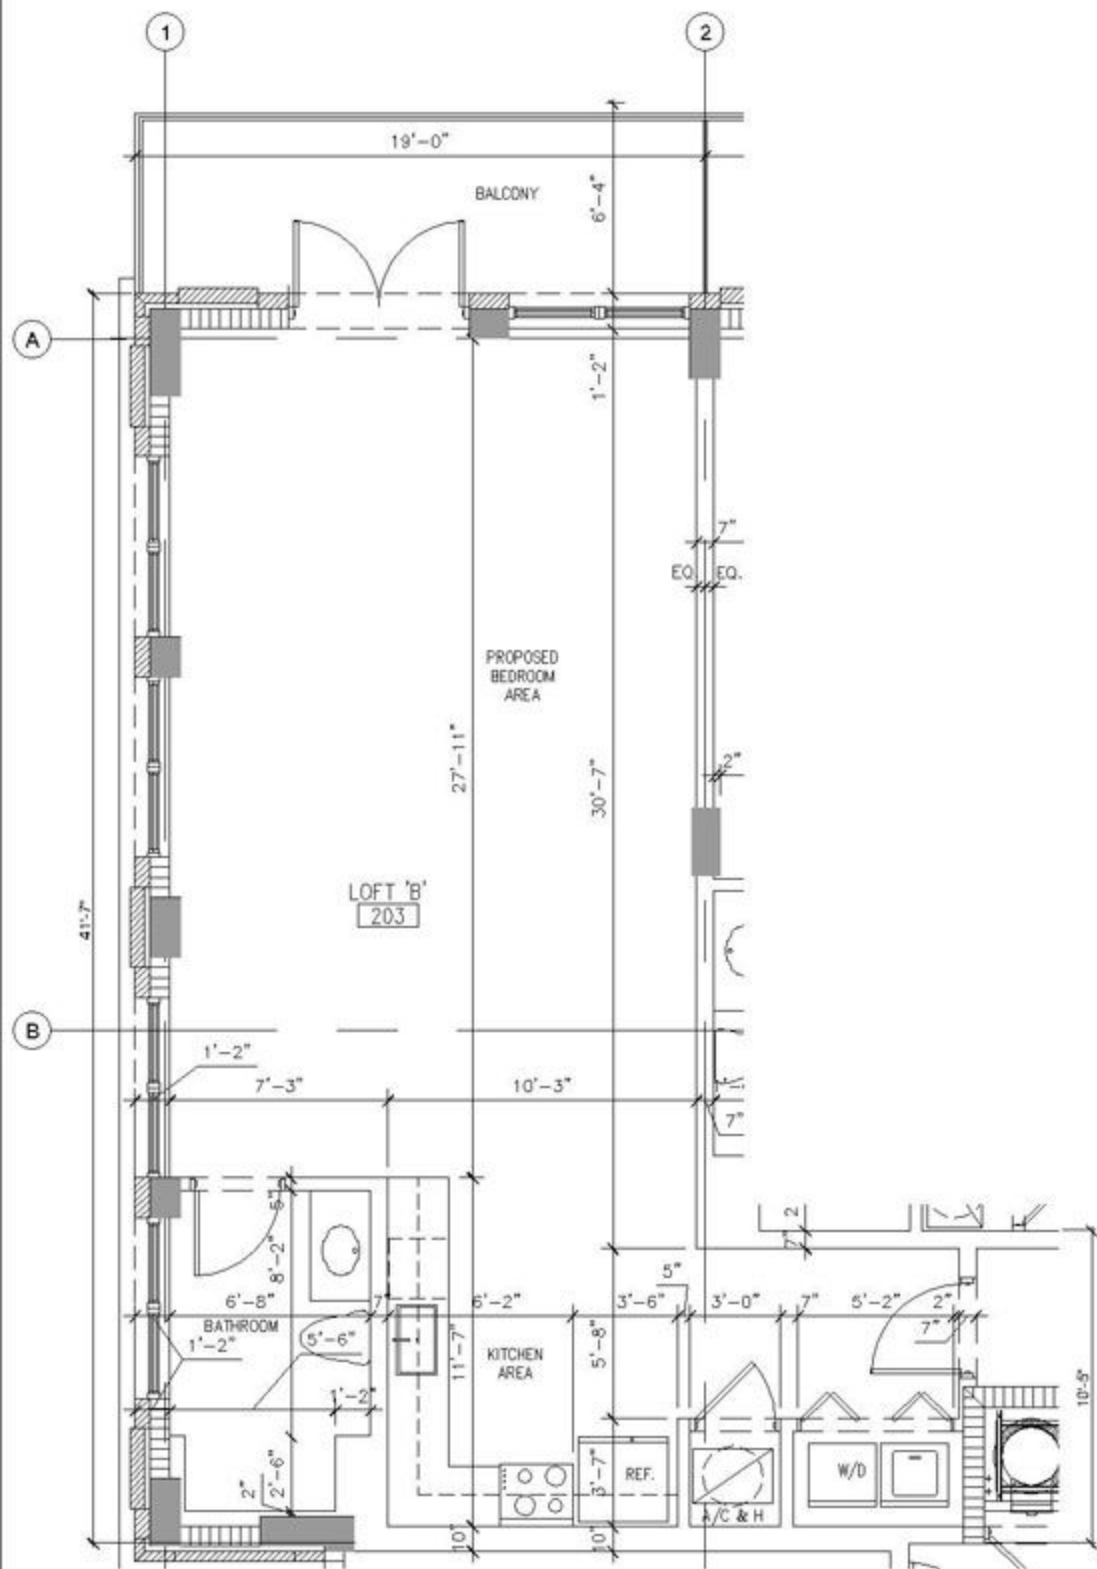


* Similar Units: 303 & 403.

3

LOFT "B" RM. 203 FLOOR PLAN

SCALE: 1/4" = 1'-0"

A-1.11

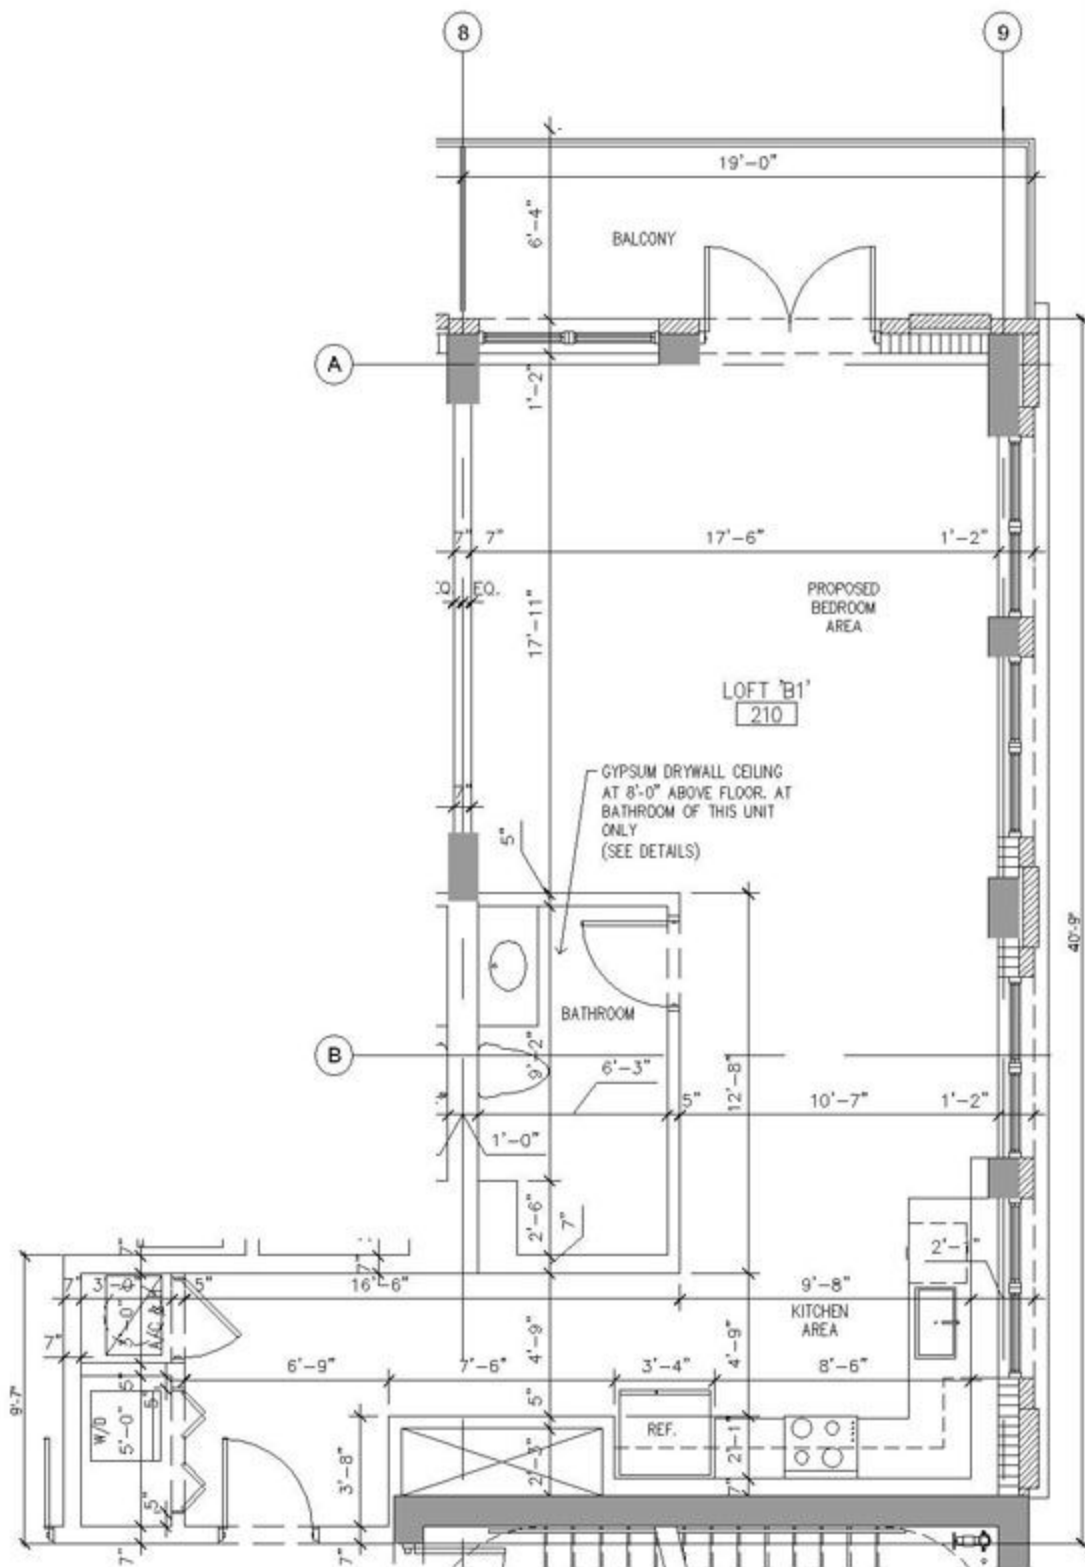

* Similar Units: 310 & 410.

4 LOFT "B1" RM. 210 FLOOR PLAN

SCALE: 1/4" = 1'-0"

A-1.11